



Appendix A
Pre-Settlement Contour Plan

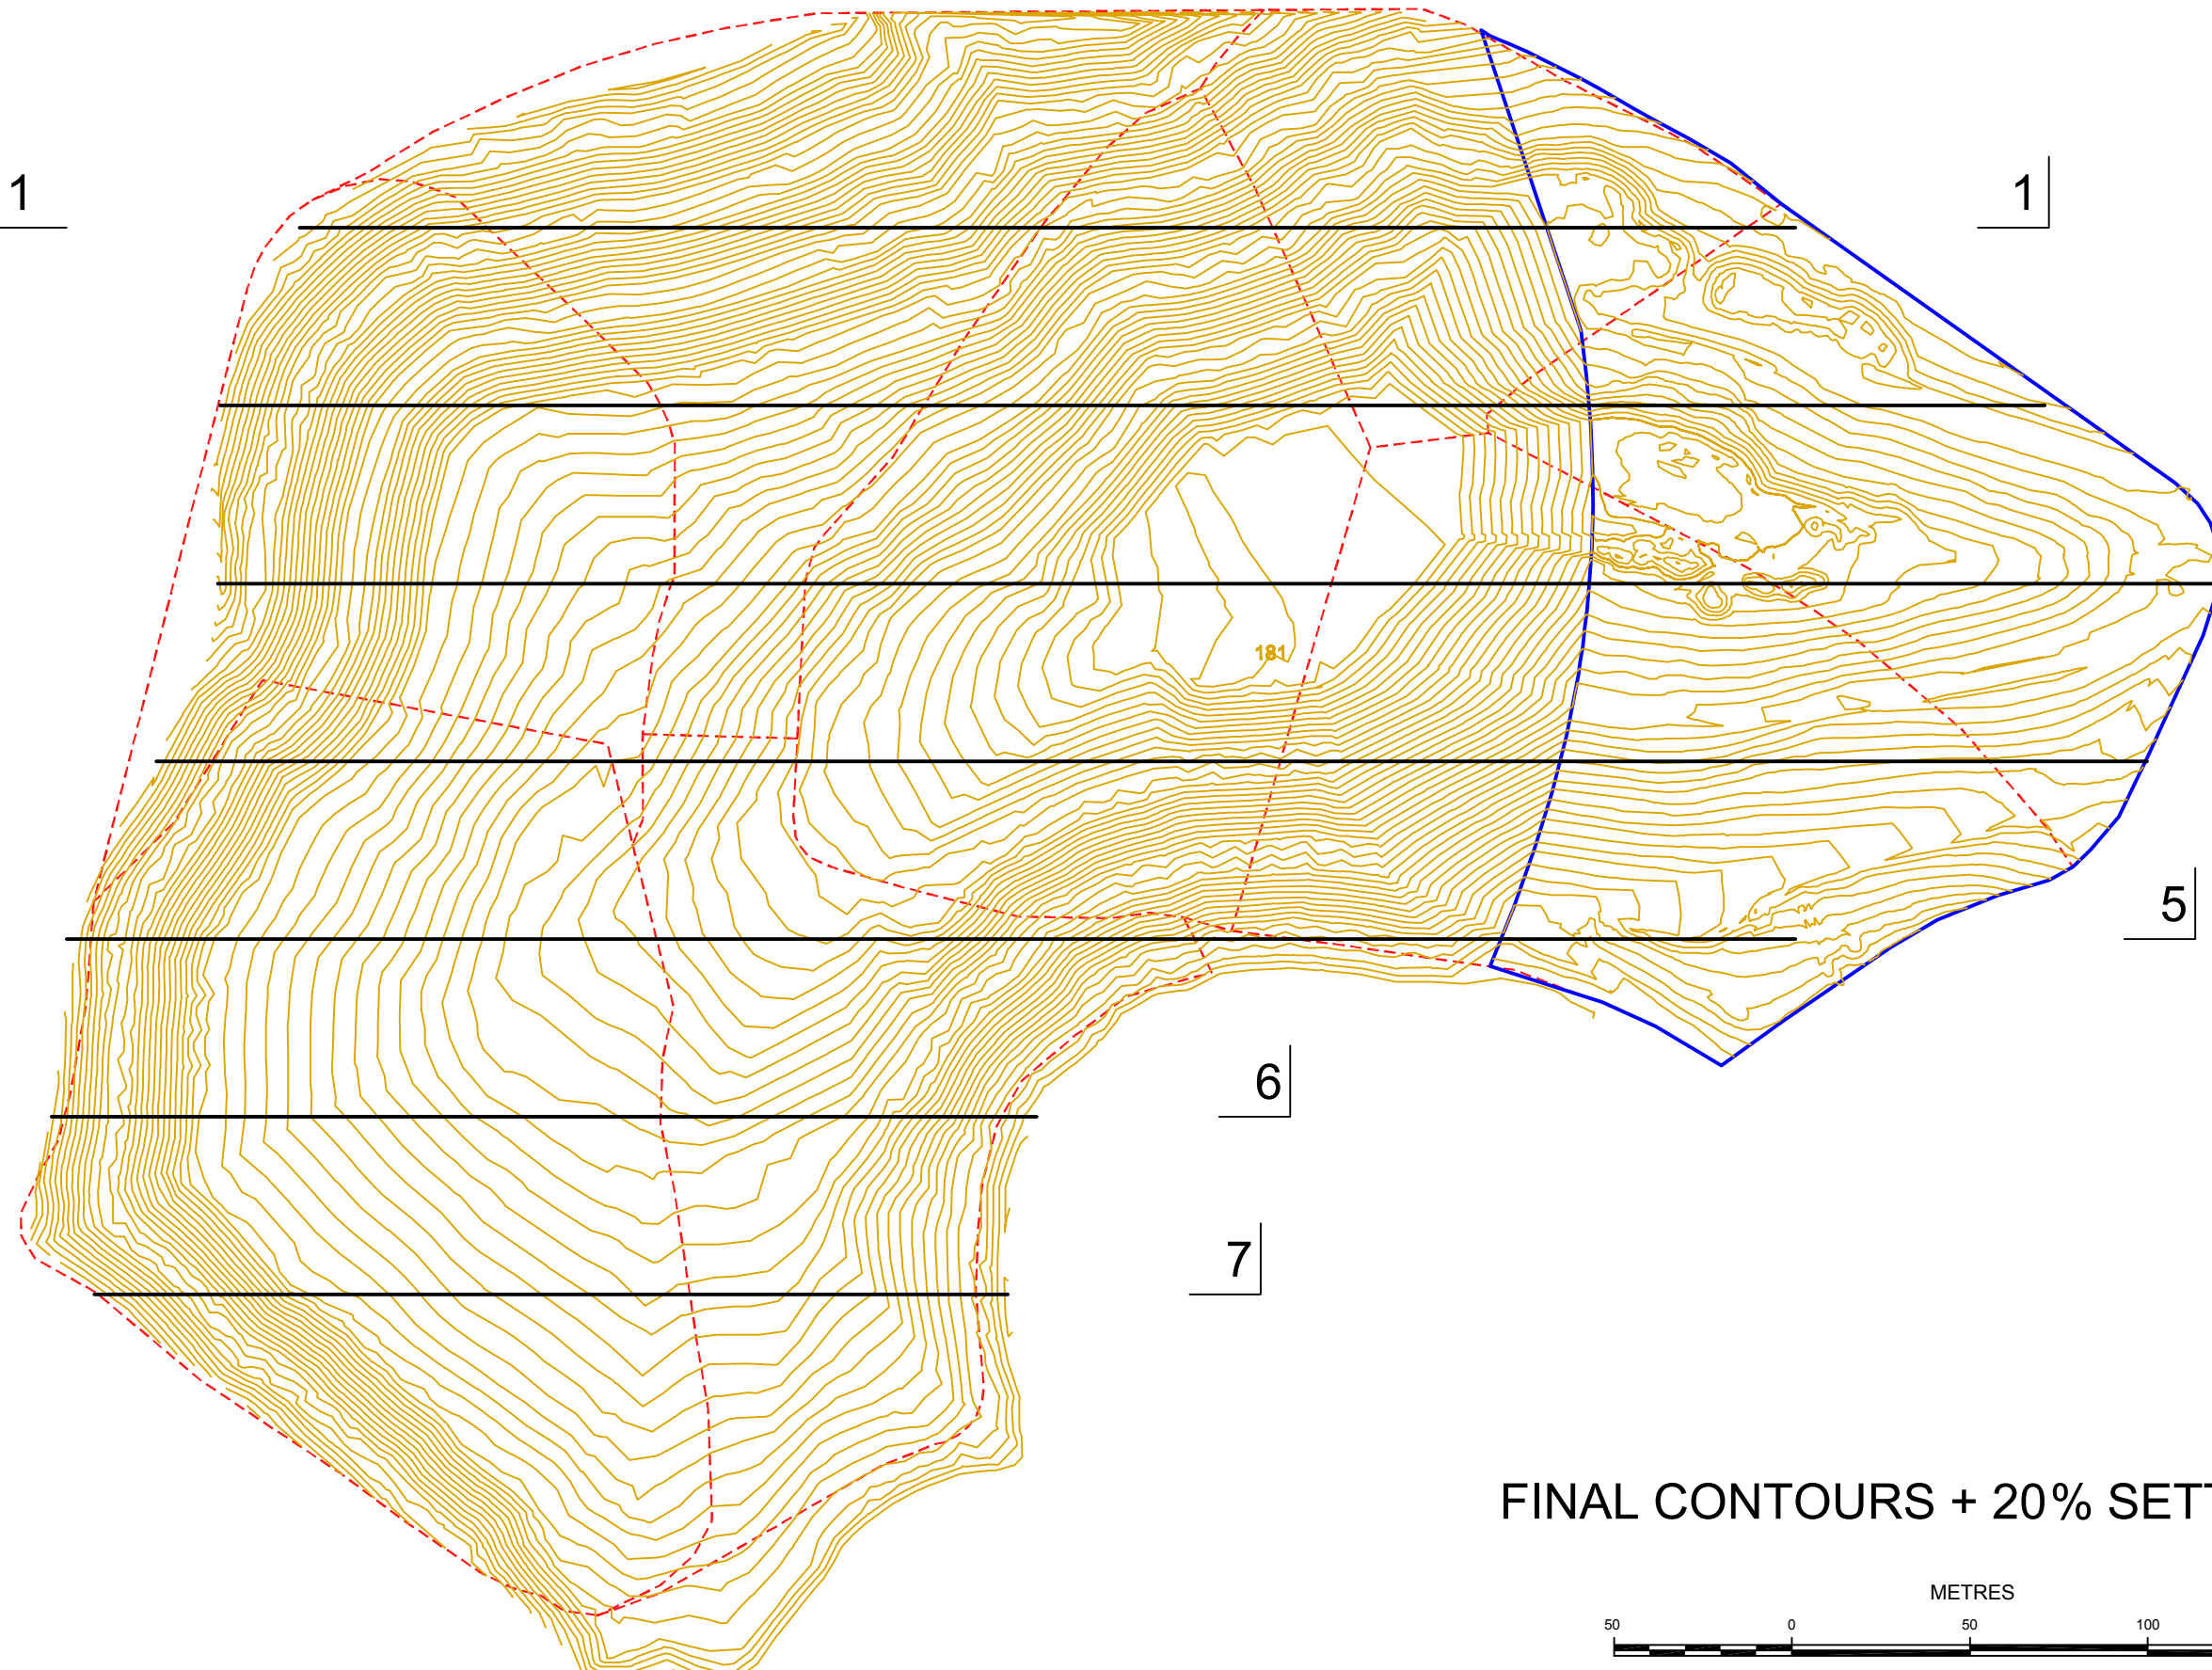

FINAL CONTOURS + 20% SETTLEMENT

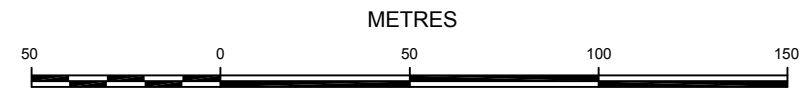

SCALE 1: 2000